



ONLY SCALE FOR PLANNING PURPOSES

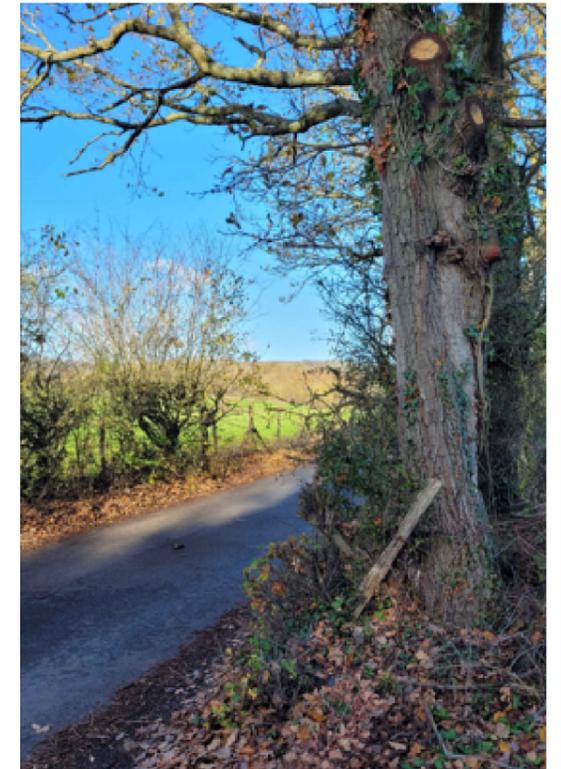

2.4 x 14m VISIBILITY SPLAY TO THE NORTH

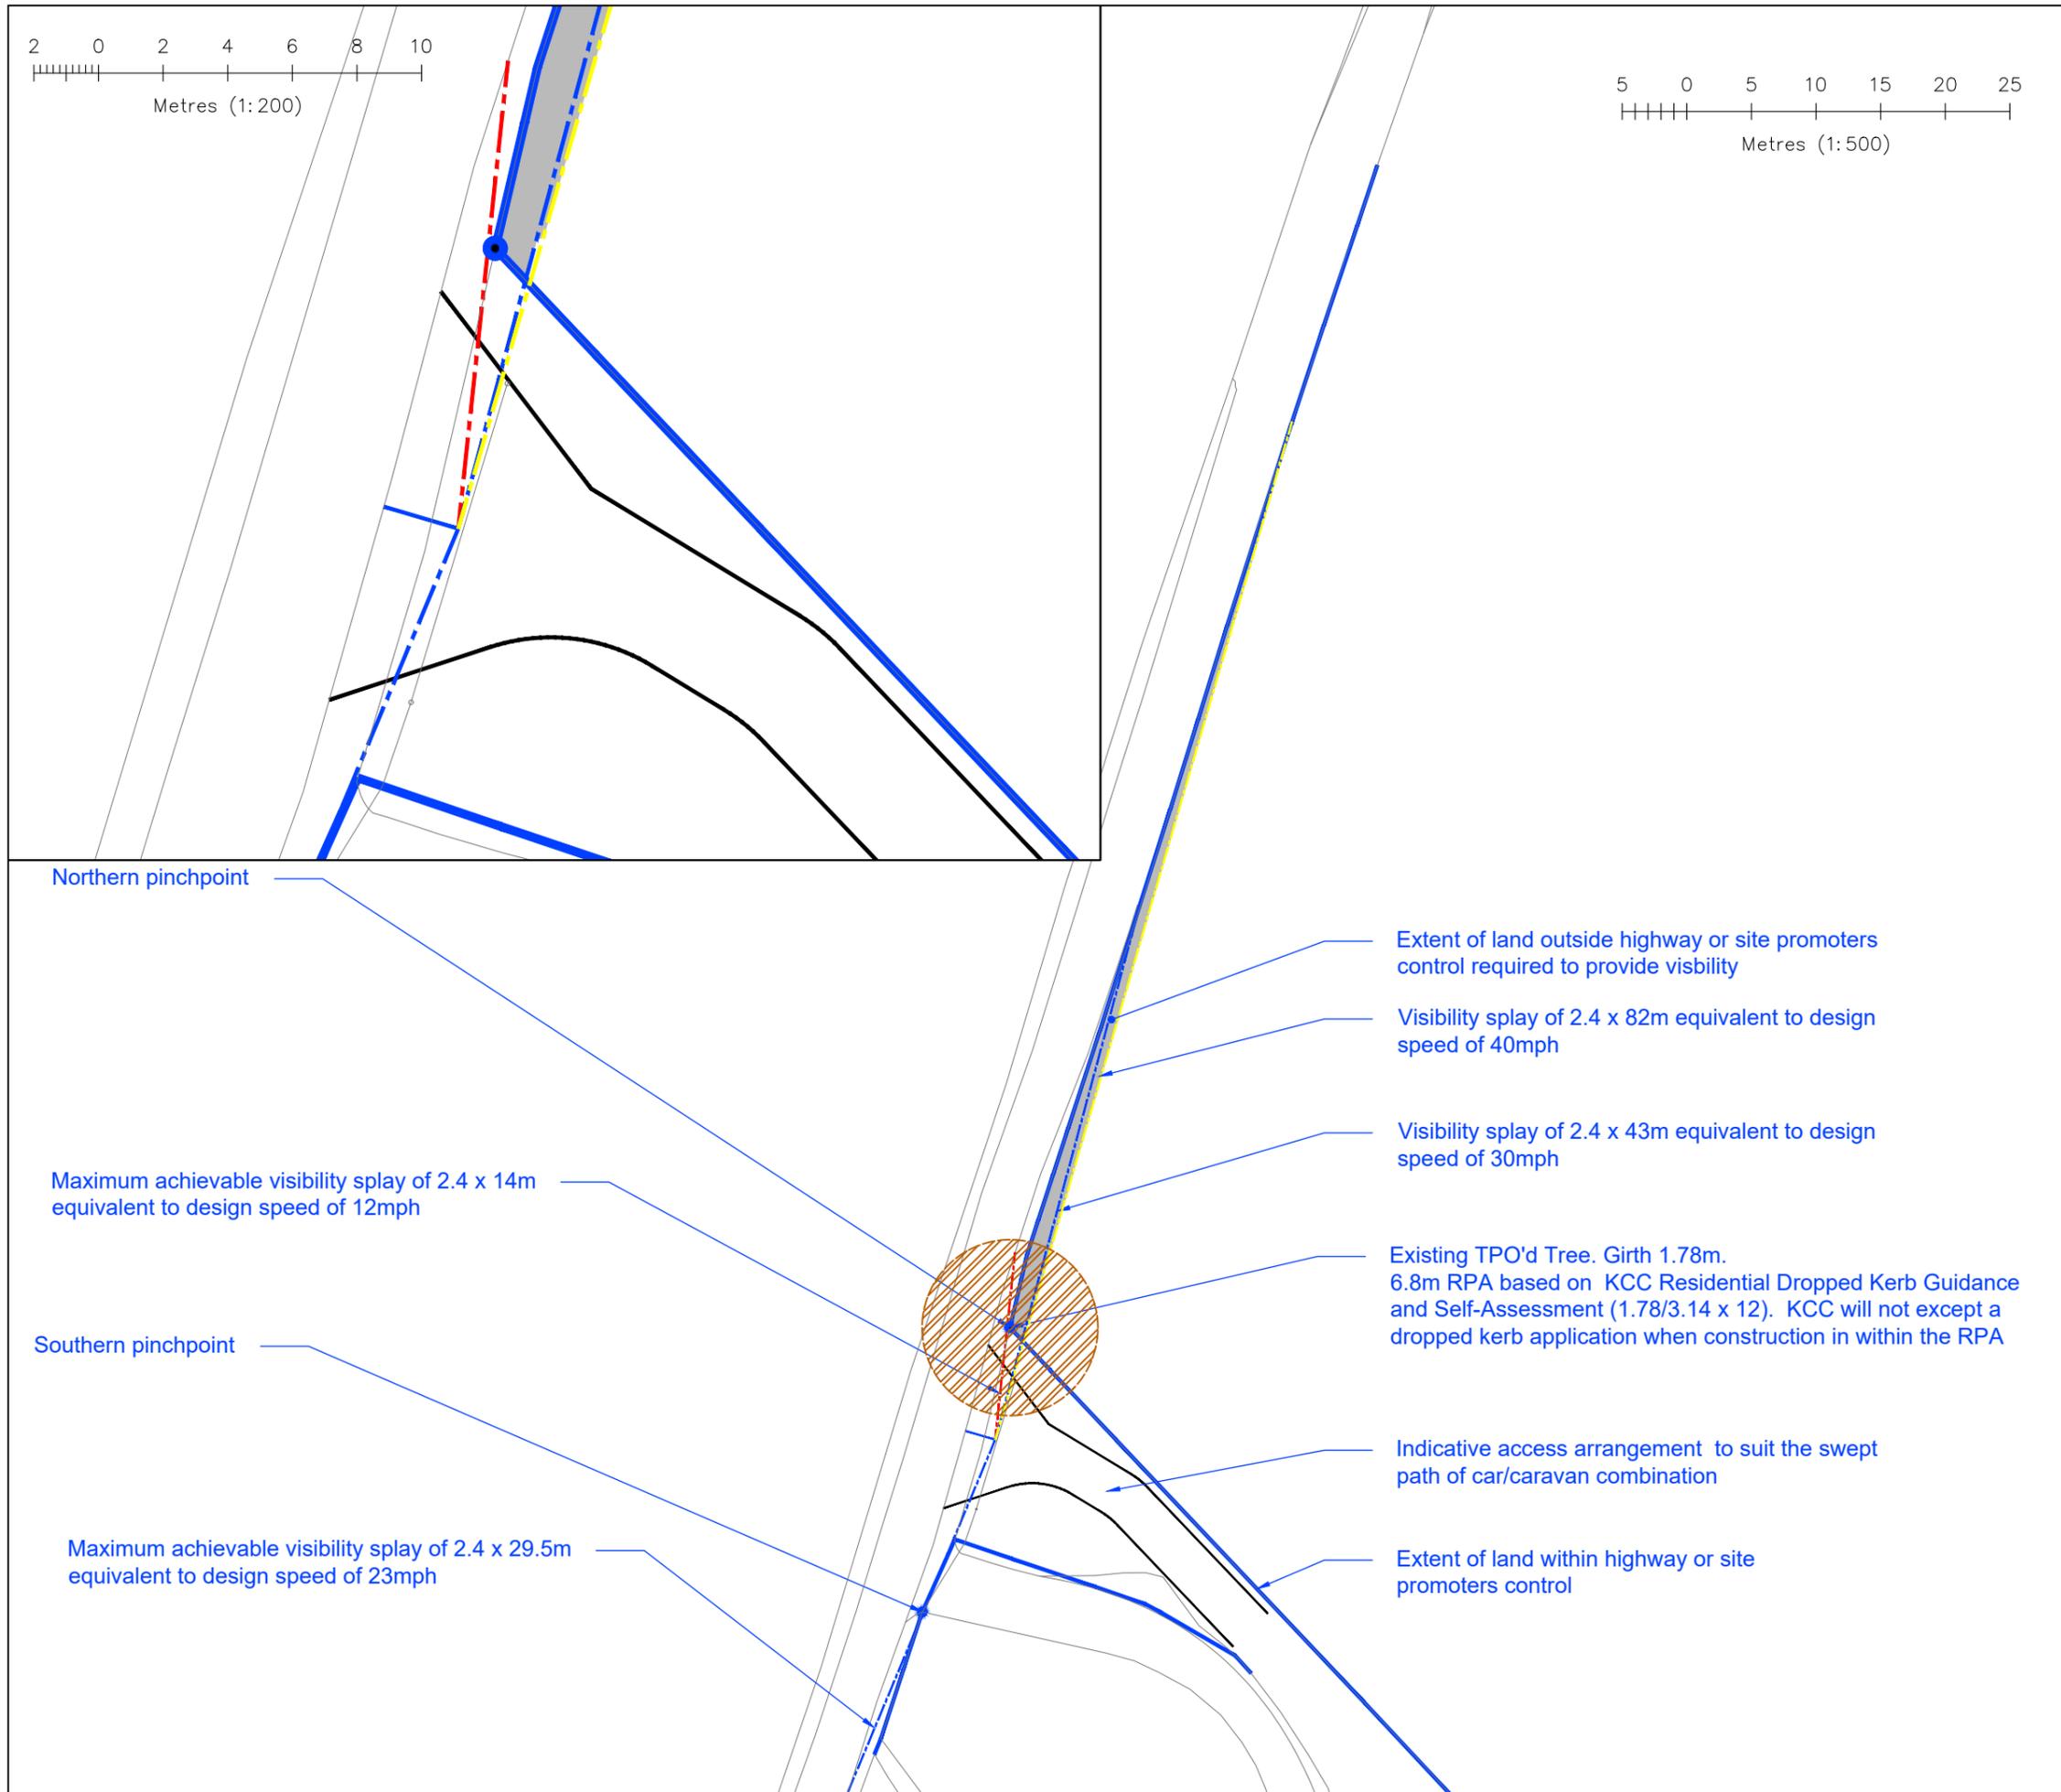

project
WATER LANE BEARSTED

title
PROPOSED VISIBILITY SPLAYS